



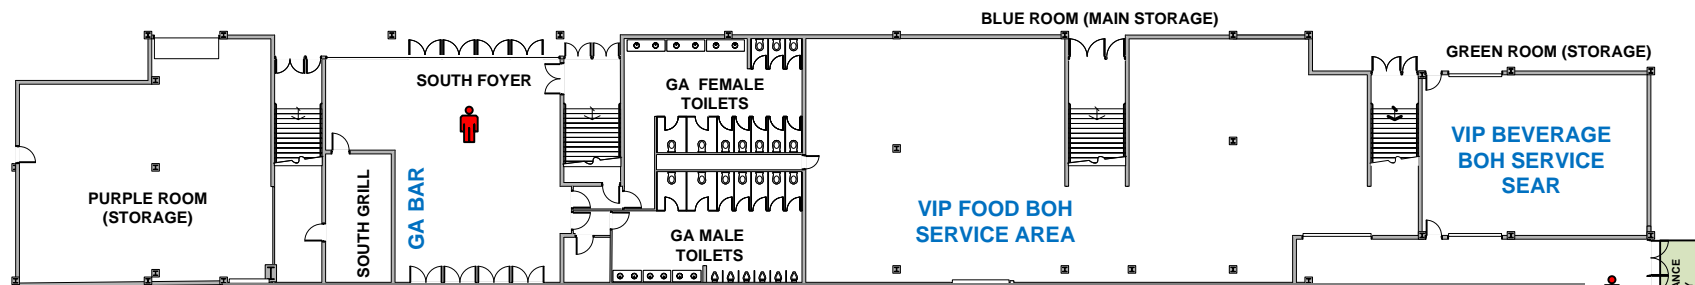

Approximate Scale 1:325

UPPER SOUTH MEZZANINE

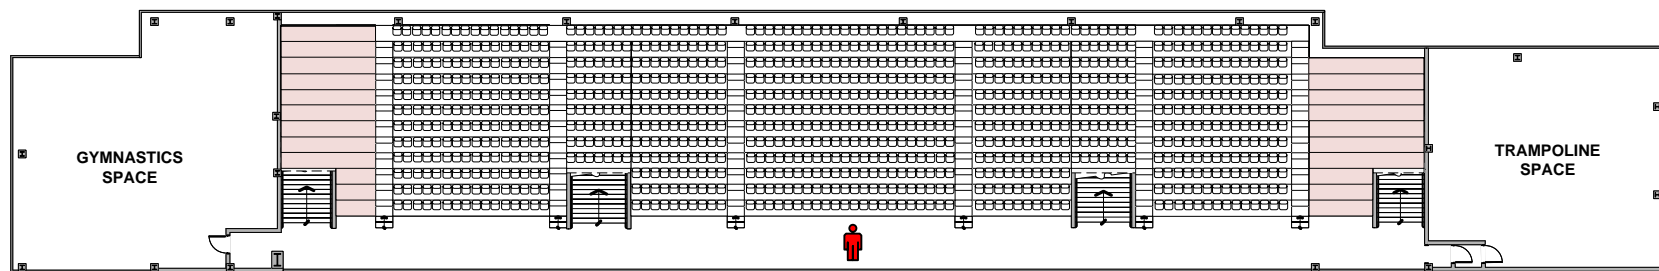

REFER TO FLOOR PLAN 1

-  1 x Team Leader (floating)
-  1 x car park rover

