


SOUTH

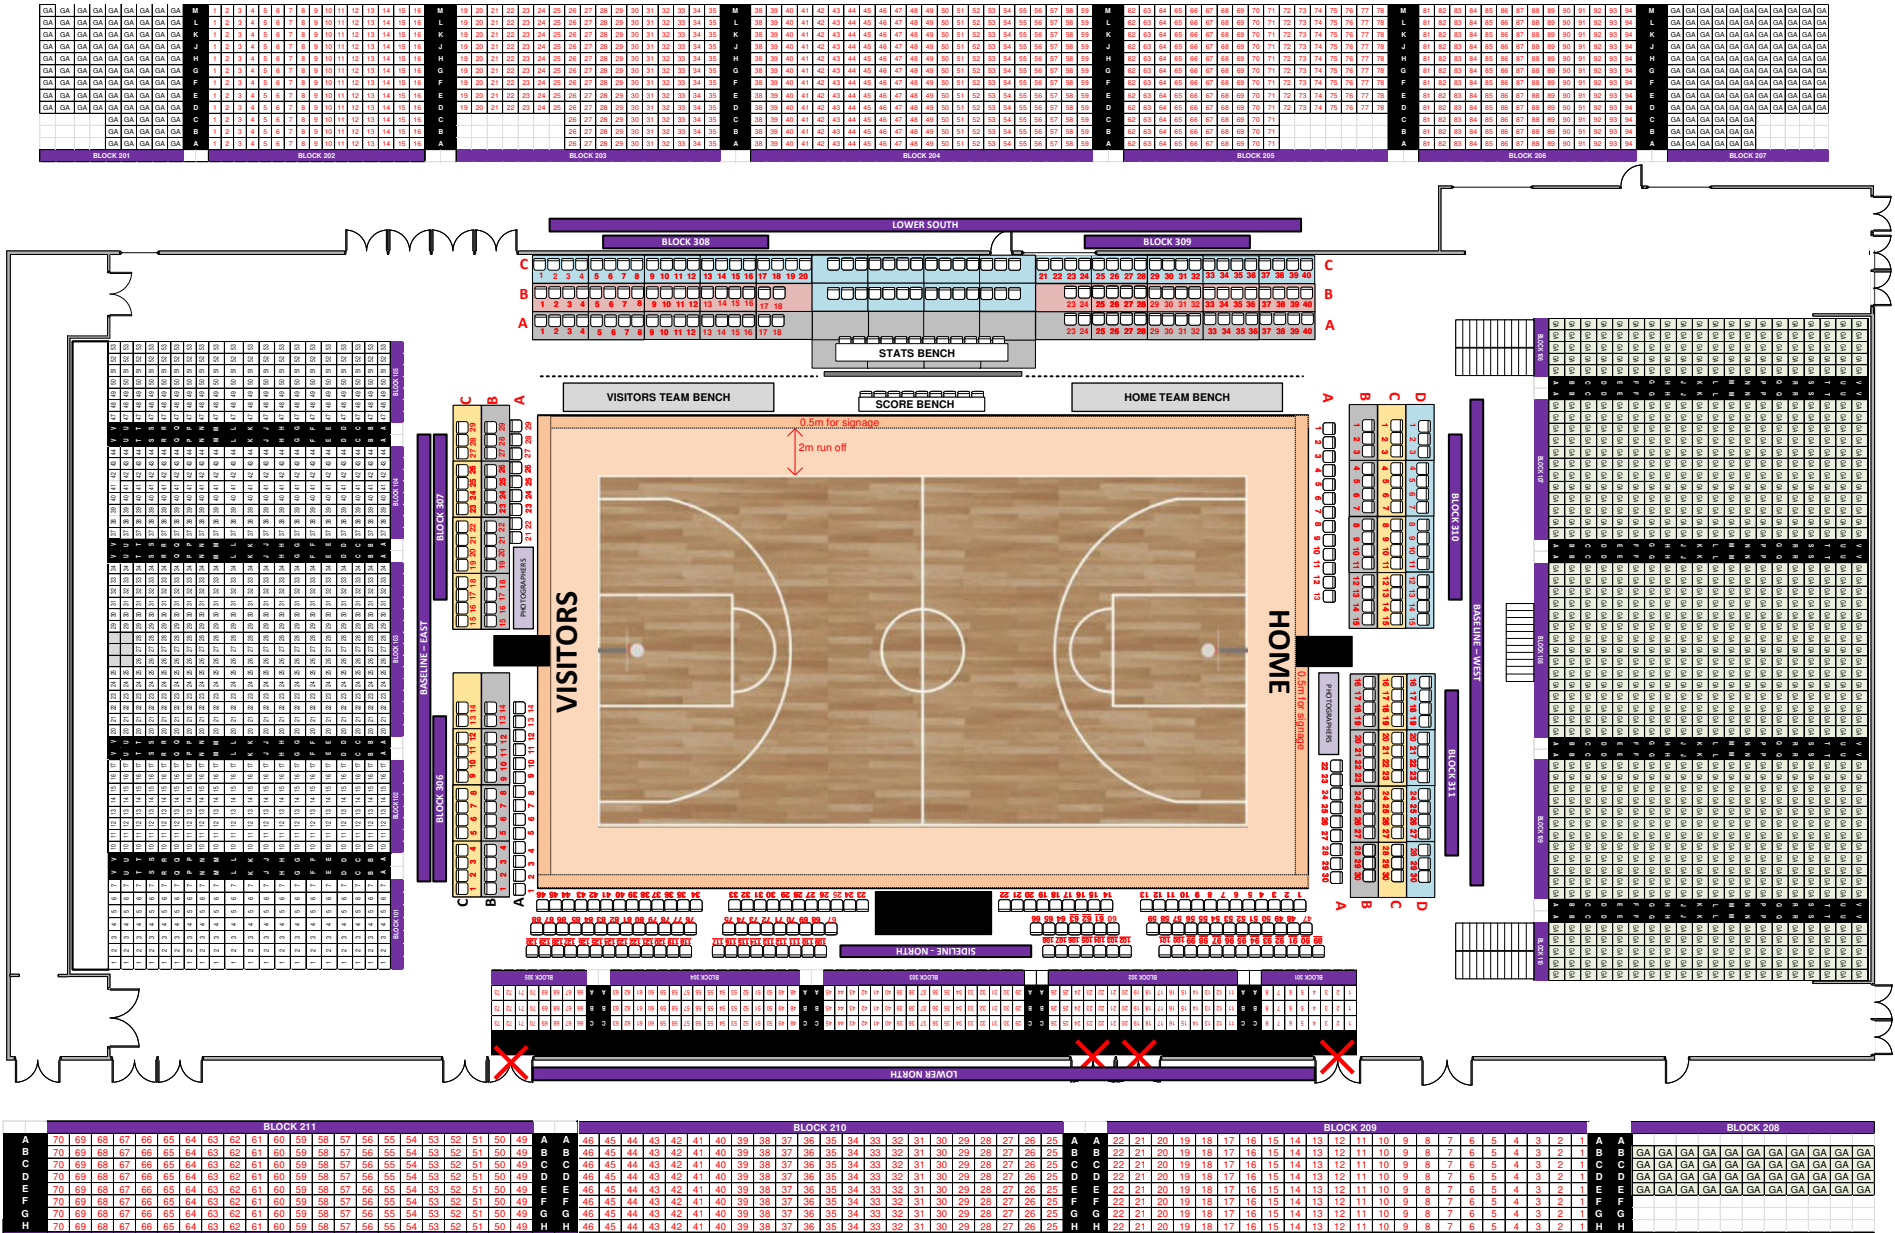



NORTH

Event:

Approximate Scale 1:325

Date:

UPPER SOUTH MEZZANINE

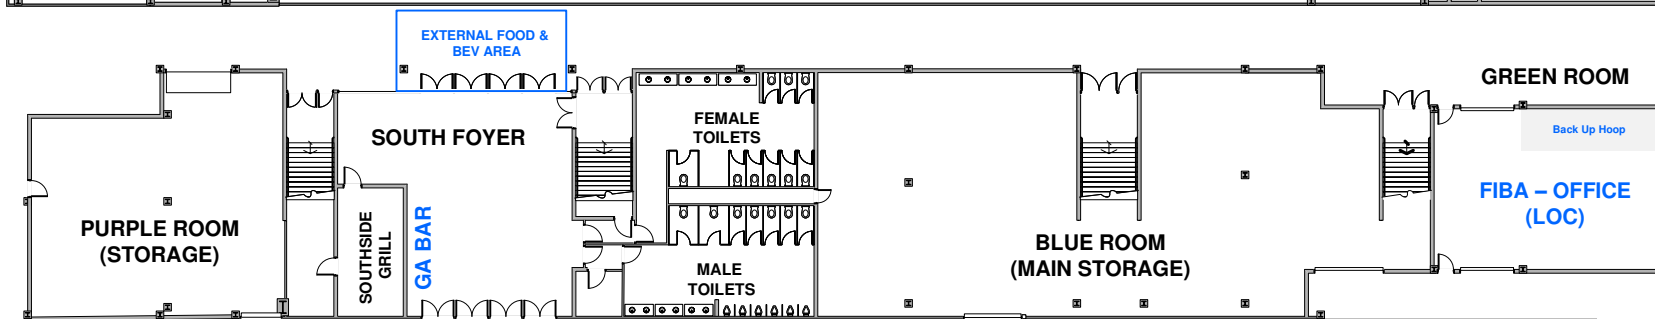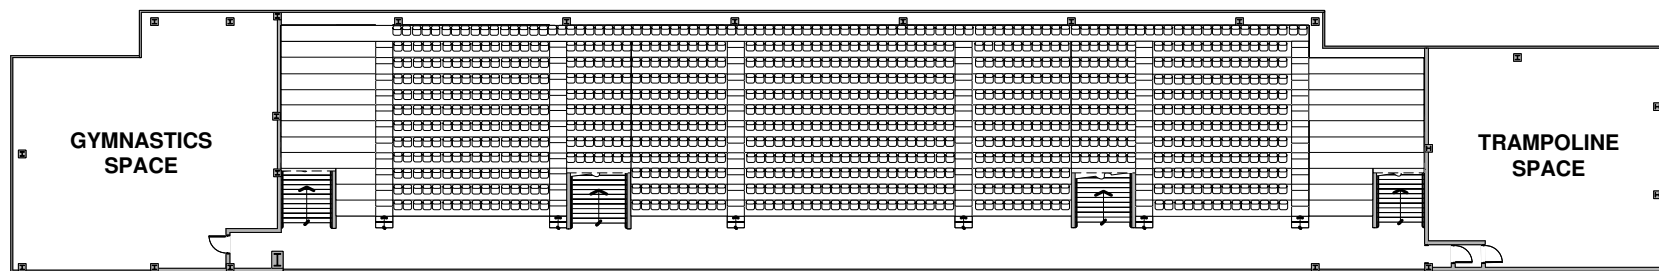

REFER TO FLOOR PLAN 1

PRODUCTION LOADING ZONE

